
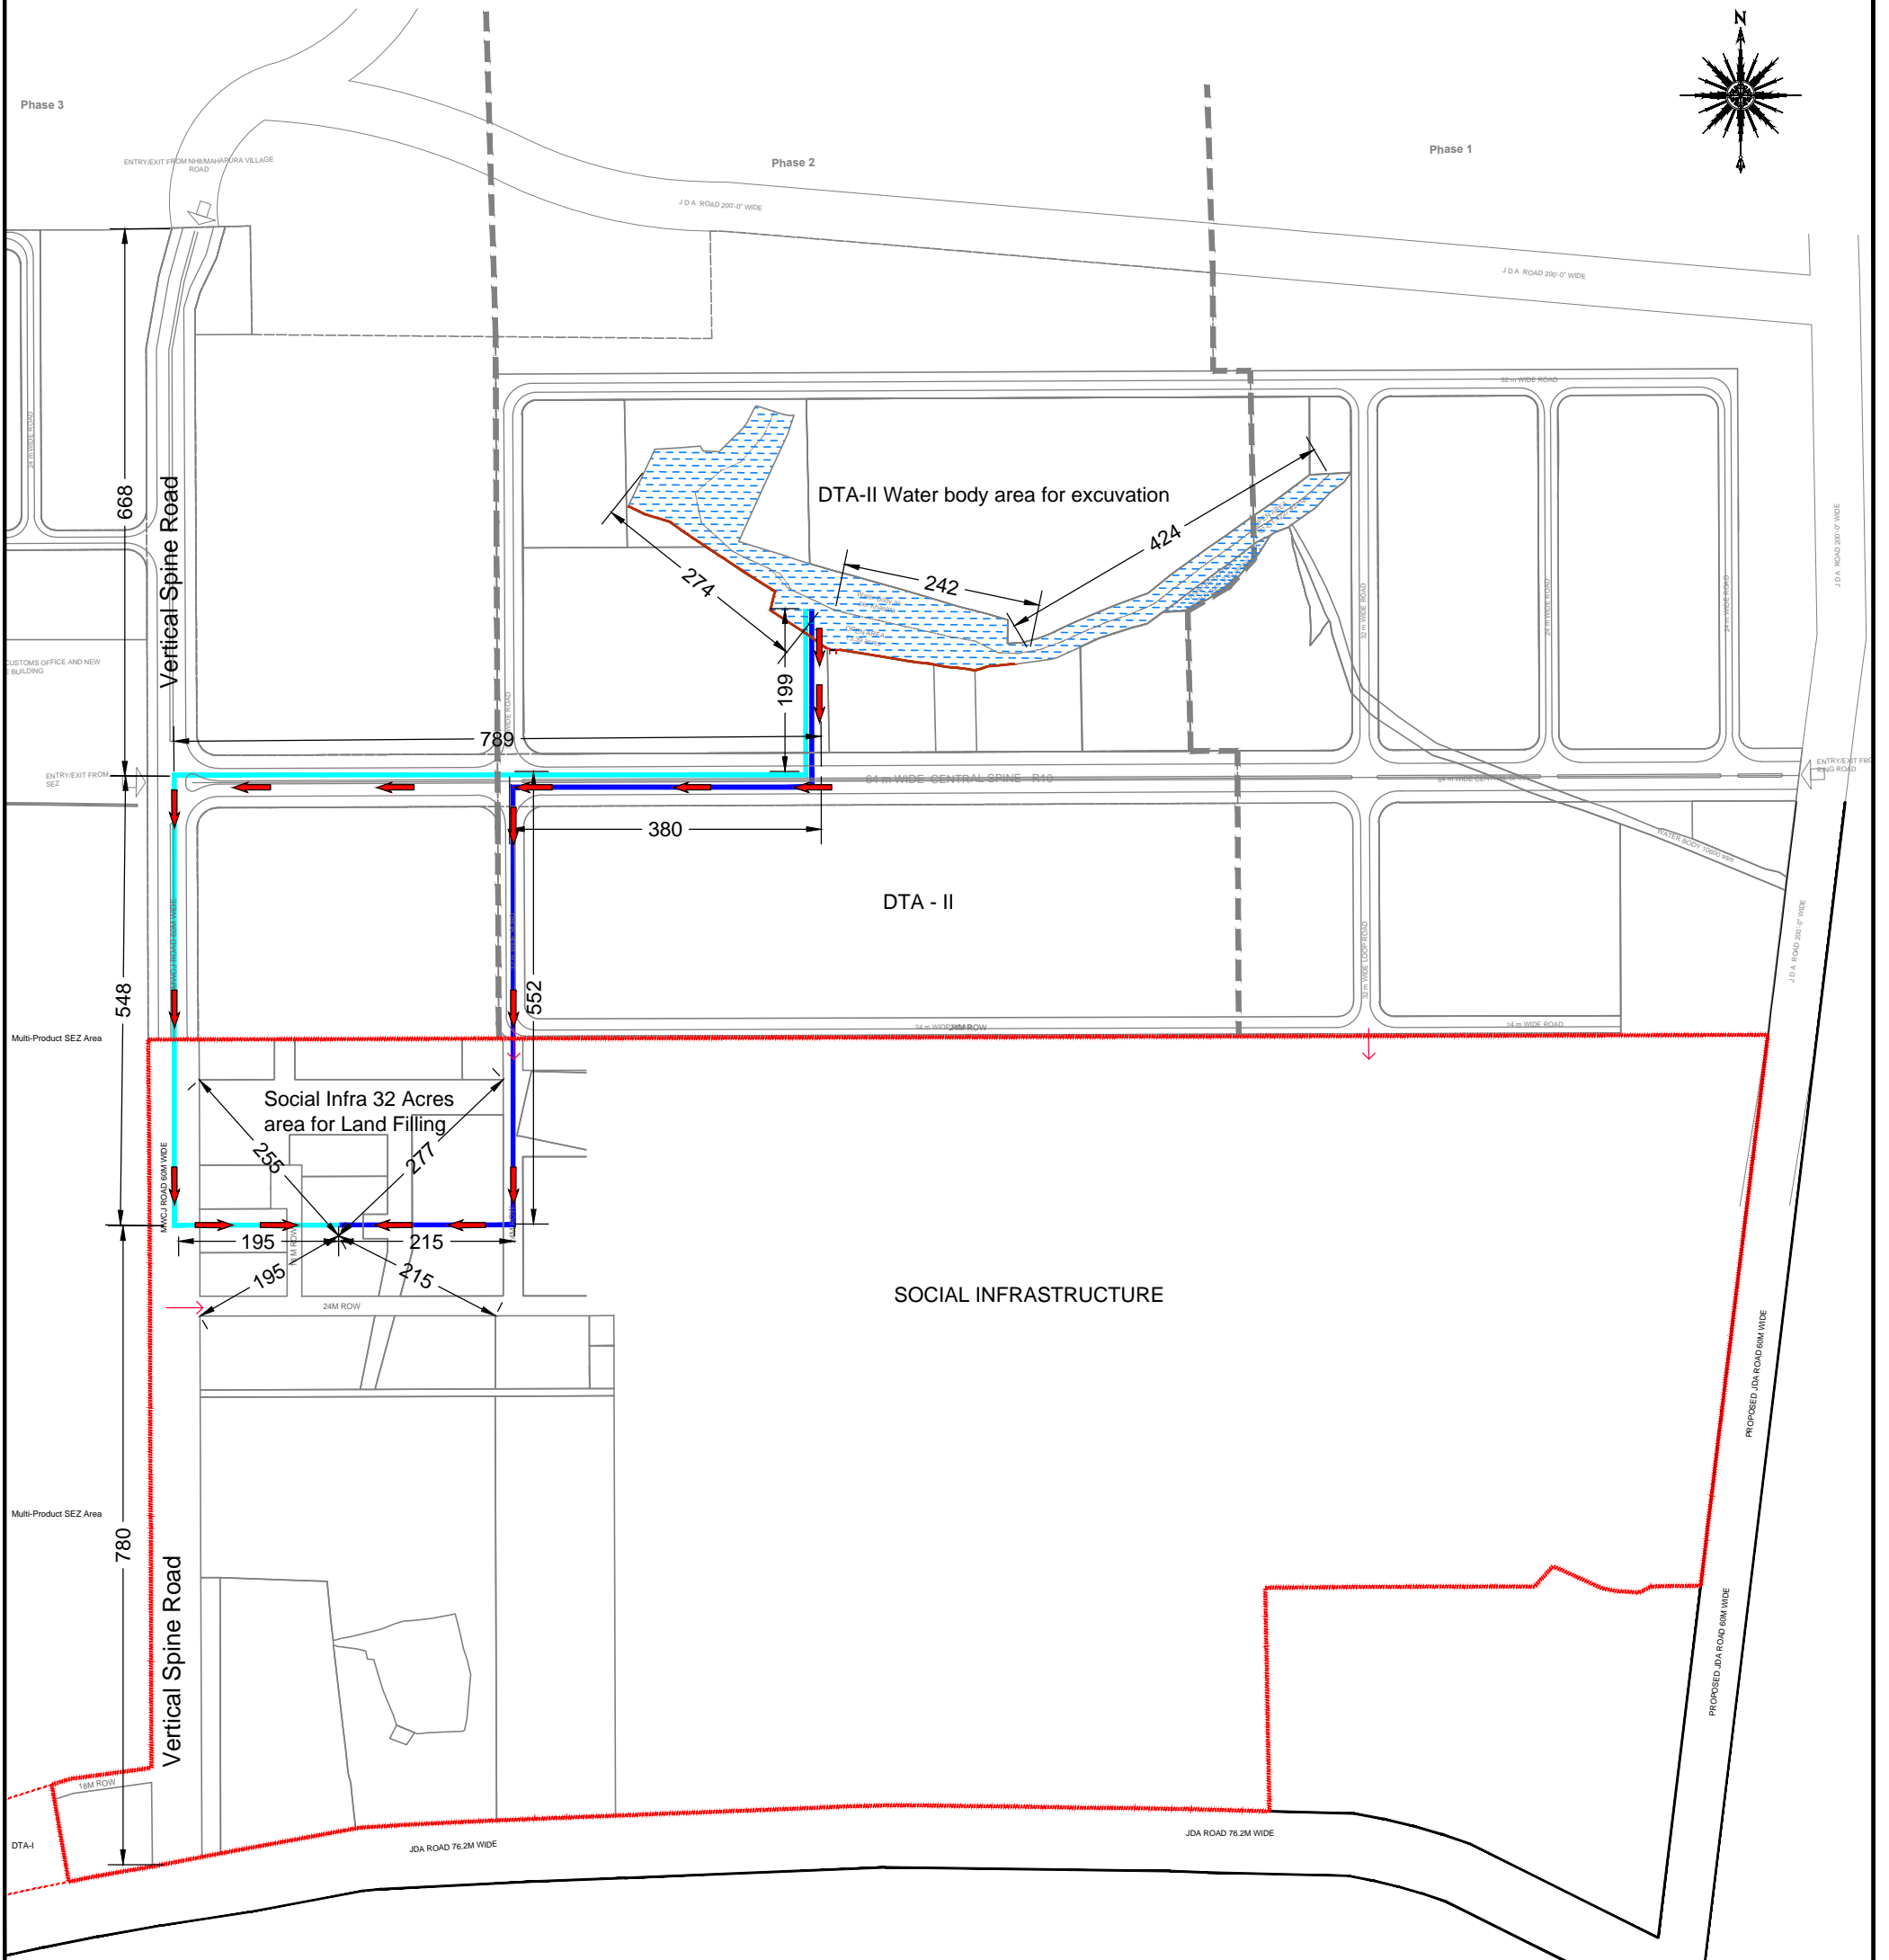


# LAYOUT PLAN OF EARTH FILLING LOCATION FROM DTA-II TO SOCIAL INFRASTRUCTURE AREA

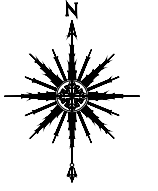

— LENGTH : 1720 M  
— LENGTH : 1325 M