



1 PLOT ENTRY PLAN-40 MTR WIDE ROAD (DETAIL-V)
SCALE : NTS

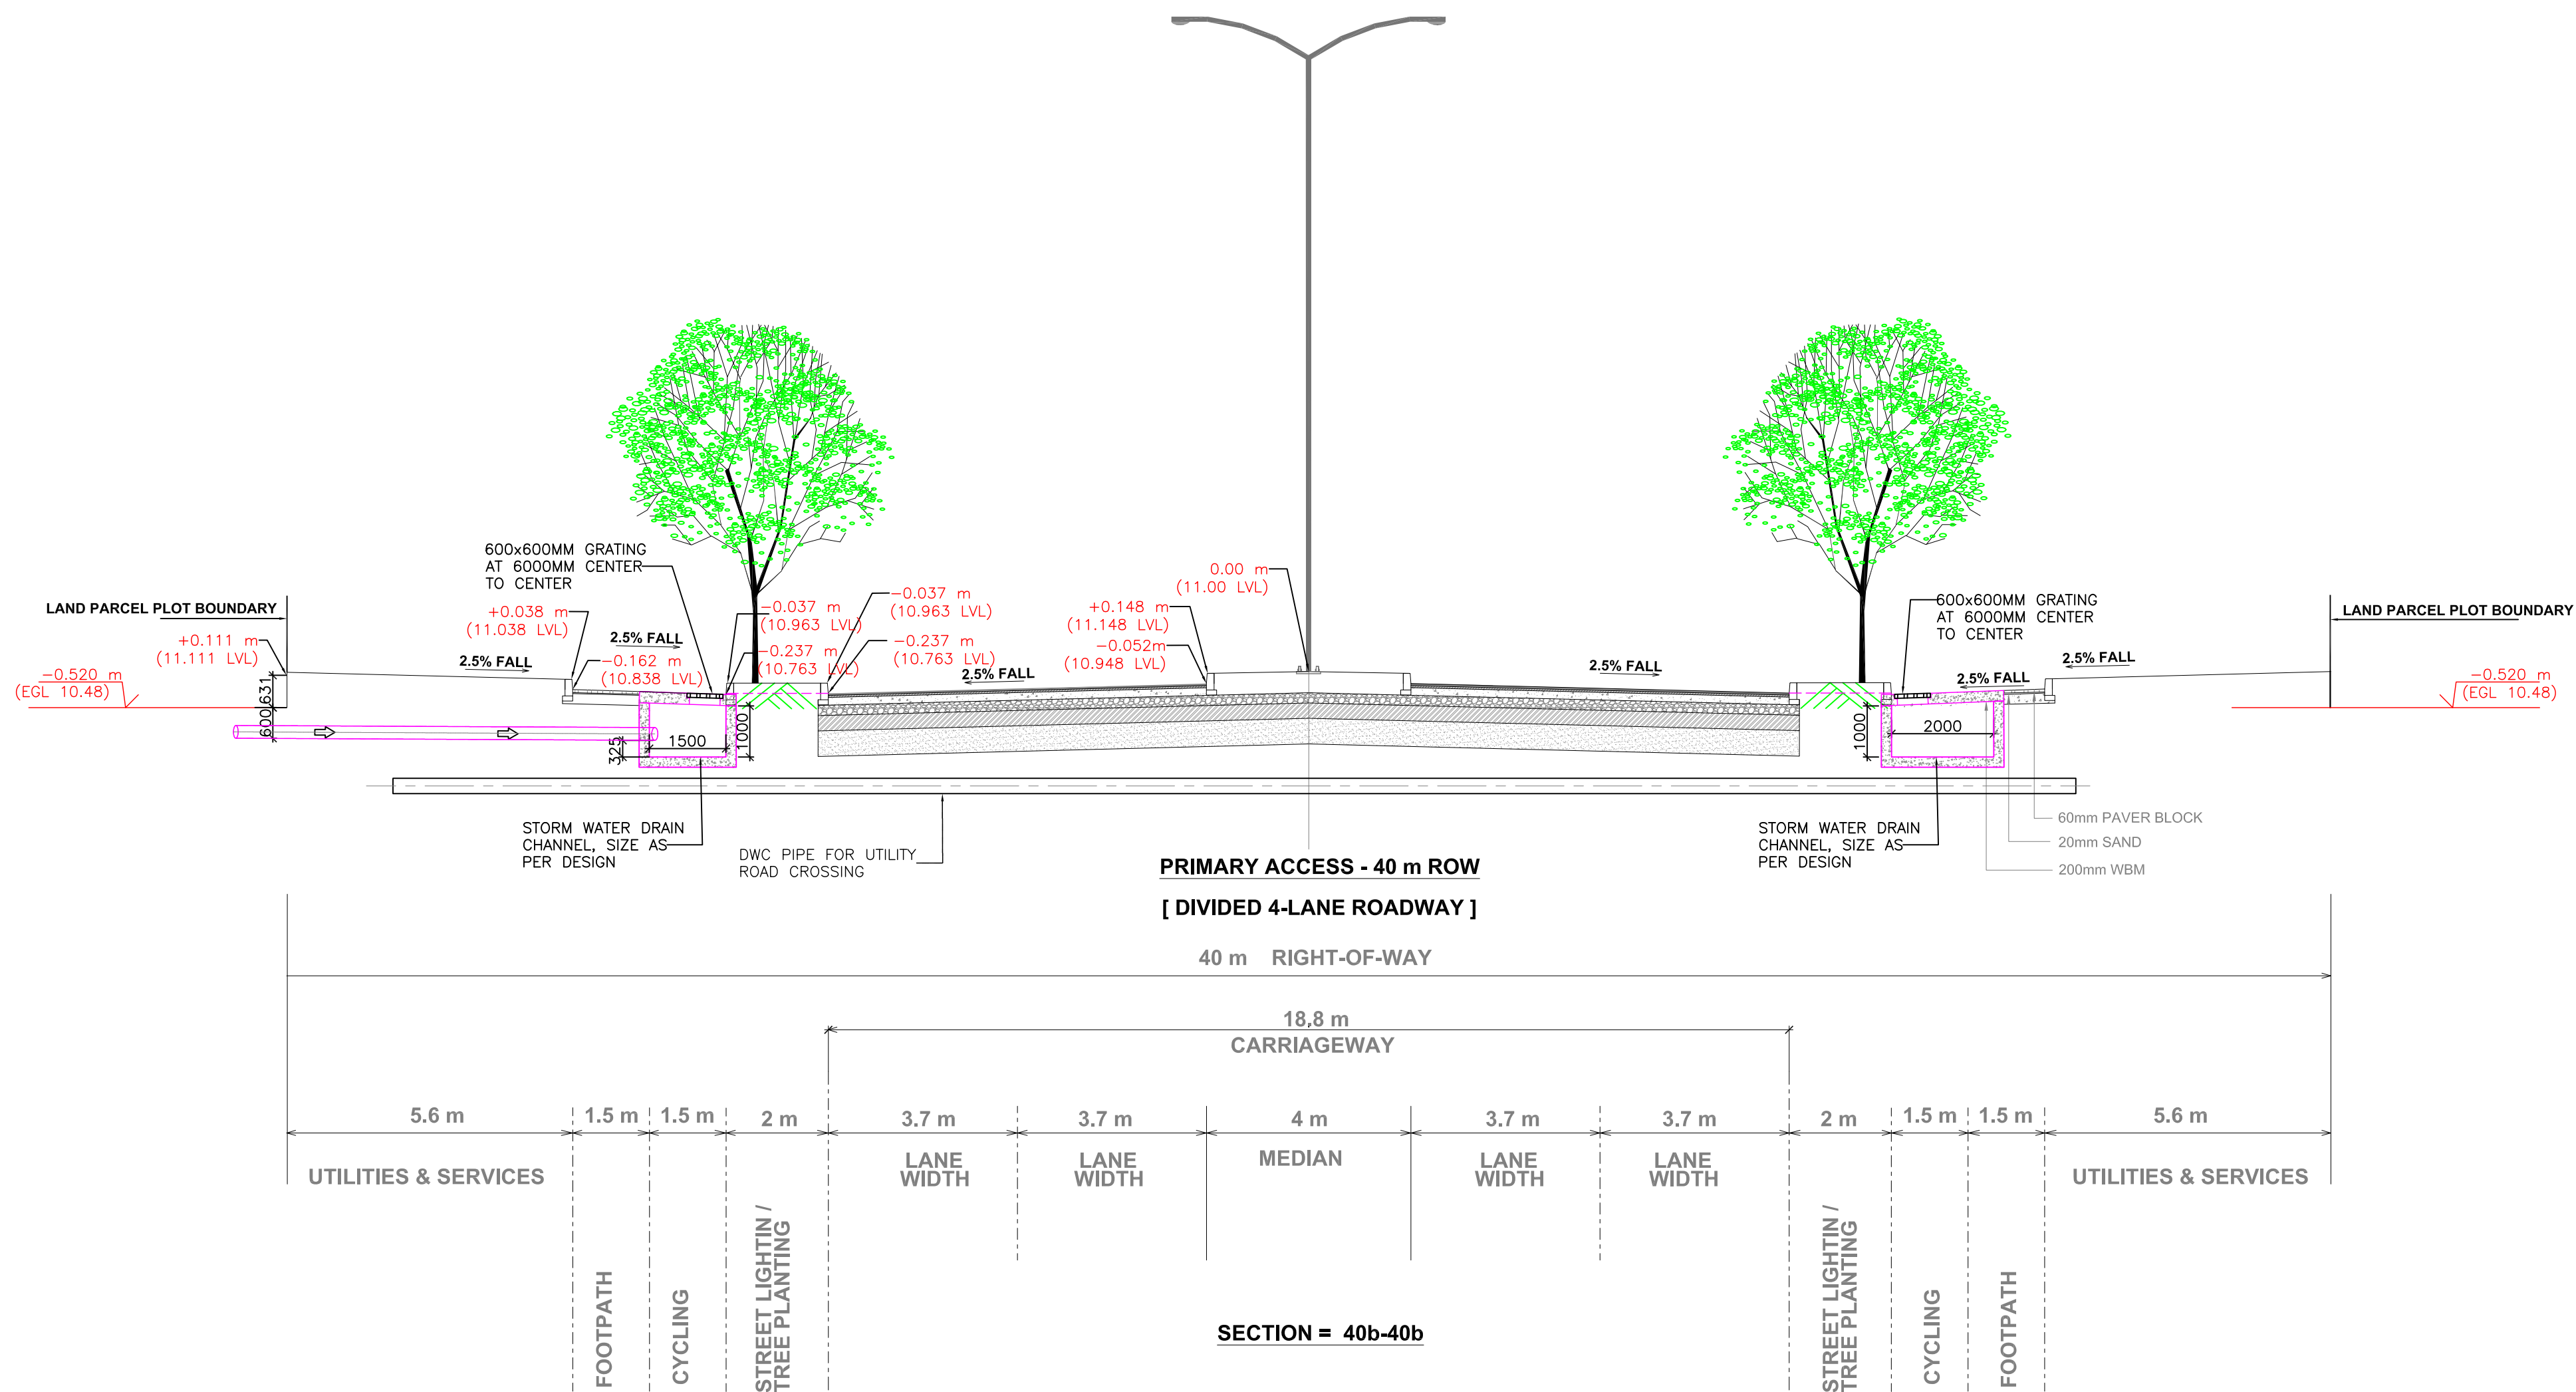

SECTION = 40b-40b

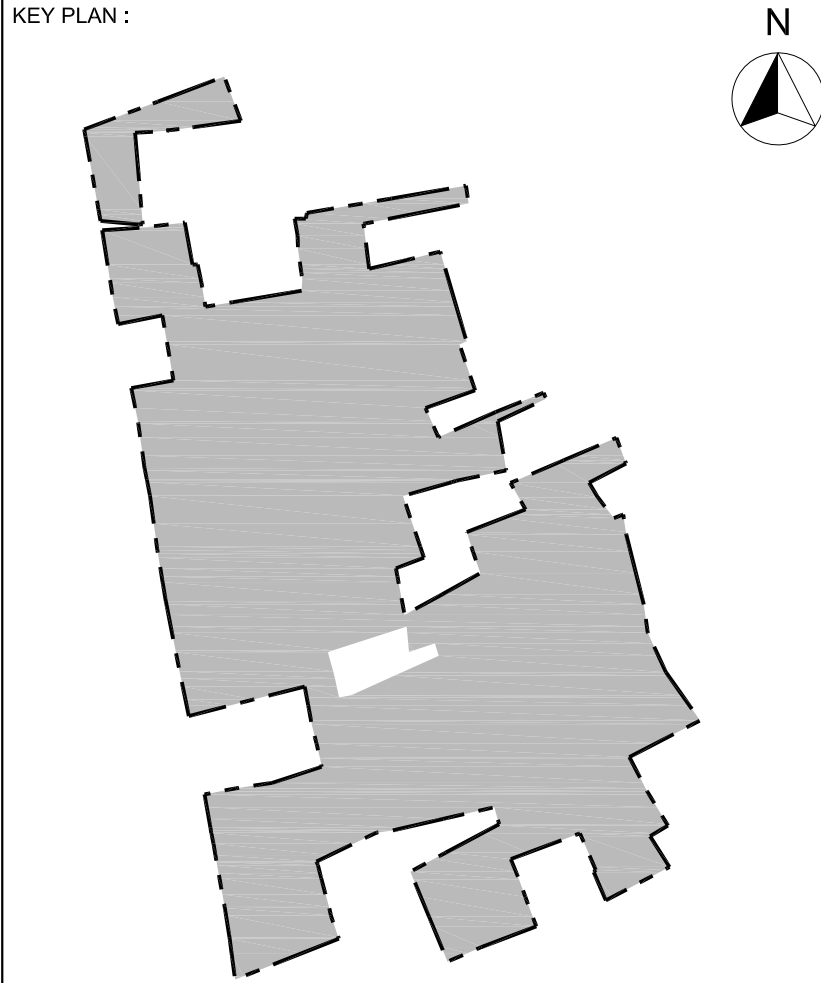


R3	ISSUED FOR TENDER	19/04/2019	AM
R2	ISSUED FOR TENDER	01/04/2019	AM
R1	ISSUED FOR TENDER	28/03/2019	AM
R0	ISSUED FOR TENDER	23/03/2019	AM
Rev	Purpose of Issue	Date	Authorized

AREA TABLE :

PROJECT TITLE :
**ORIGINS by Mahindra World City
at Village Jansali, Ta. Limbdi, Dist.
Surendranagar, Gujarat-363425.**

SURVEY NUMBERS :
(SURVEY NOS. 358, 359, 360, 361, 362, 363, 364, 365, 366, 371, 372, 373, 374, 375, 376, 377, 378, 379, 381, 382, 383, 386, 389, 390, 391, 392, 393, 394, 395, 396, 397, 398, 399, 400, 402, 403, 404, 405, 406, 409, 410, 412, 413, 414, 415, 416, 417, 418, 420, 421, 423, 432, 434, 436, 437, 439, 443, 444, 454, 455, 608, 609 & 610 OF VILLAGE JANSALI, TALUKA LIMBDI, DISTRICT SURENDRANAGAR.

ZONE : INDUSTRIAL USE : INDUSTRIAL

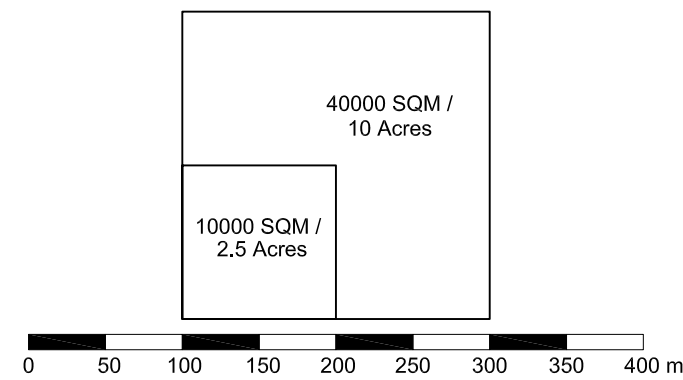

CLIENT :
**Mahindra Industrial Park Private Limited
5th Floor, Mahindra Towers,
Worli, Mumbai-400018, India**

CLIENT'S APPROVAL

SIGNATURE & DATE

CONSULTANT FOR MASTER PLAN :
Surbana Jurong Consultants Pte Ltd
168, Jalan Bukit Merah
#01-01 Connection One
Singapore -150168
TEL : (65) 6248 1288, FAX : (65) 6273 9090
www.surbanajurong.com

MEPF CONSULTANT :
INI INFRASTRUCTURE & ENGINEERING PVT. LTD.
(Formerly, Shree Techno Consultants Pvt. Ltd.)
72, Trankum, Corporate Road, Satellite, Ahmedabad-380015
Phone: +91 79 66198070 / 7117 72 Fax: +91 79 66198073
email: info@ininfrastructure.com, web: www.ininfrastructure.com
Design, MEP Engineering, Interior, Landscape, Urban Design, P&C,
Master Planning, Urban & Regional Planning, Visualization & Research

PROJECT MANAGEMENT CONSULTANT :
JLL
1101, Pinnacle Business Park,
Corporate Road, Prahalad Nagar,
Ahmedabad - 380015
Gujarat

INI Project no : 124300032

Drawing title:
TYPICAL CROSS SECTION FOR 40 Mtr ROAD

Original Scale	Drawn VSP	Checked GP	Authorised AM	Size
1:100	Date : 05 FEB 2019	Date : 05 FEB 2019	Date : 05 FEB 2019	A1
Drawing Number	P-900-RC-01			Rev
				R3